




*Genesis on the Lakes  
Stony Plain*

*Fencing Diagrams*

*November 15, 2010*

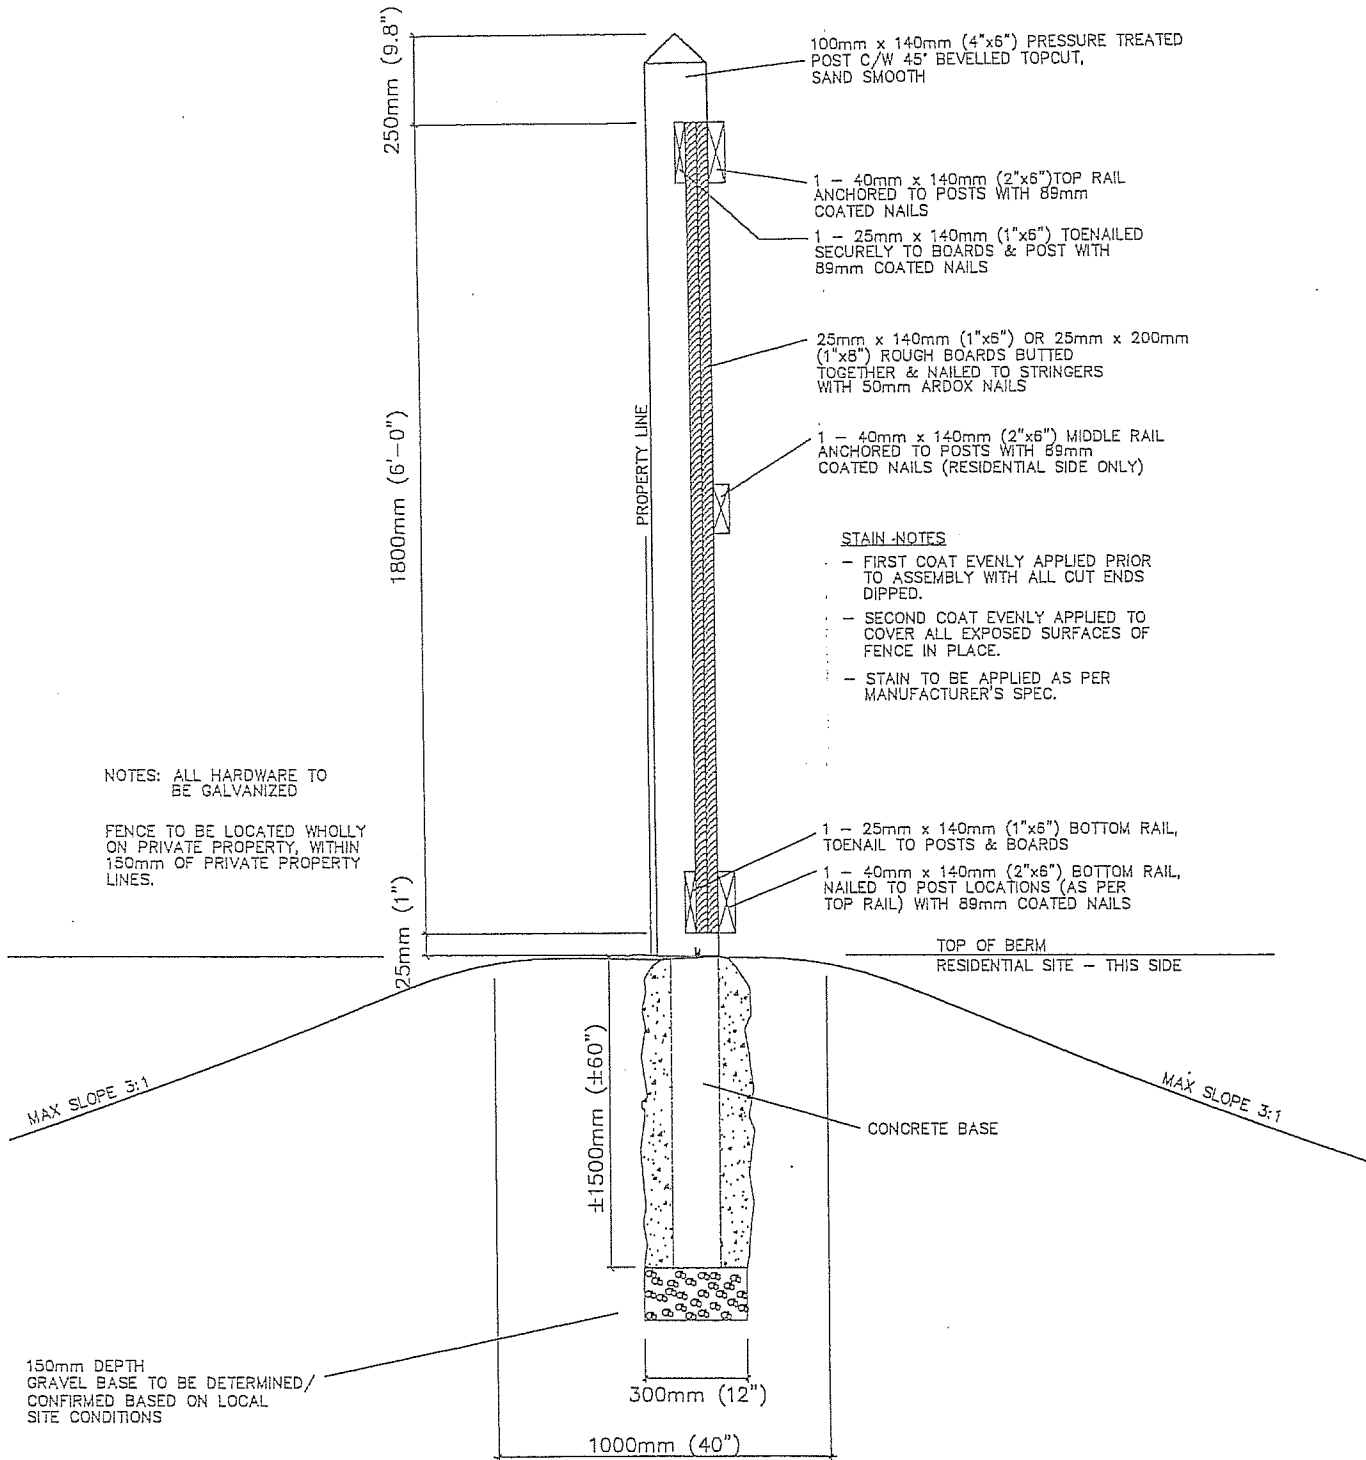

**OVERLAP WOOD SCREEN FENCE DETAIL ON BERM**  
N.T.S.

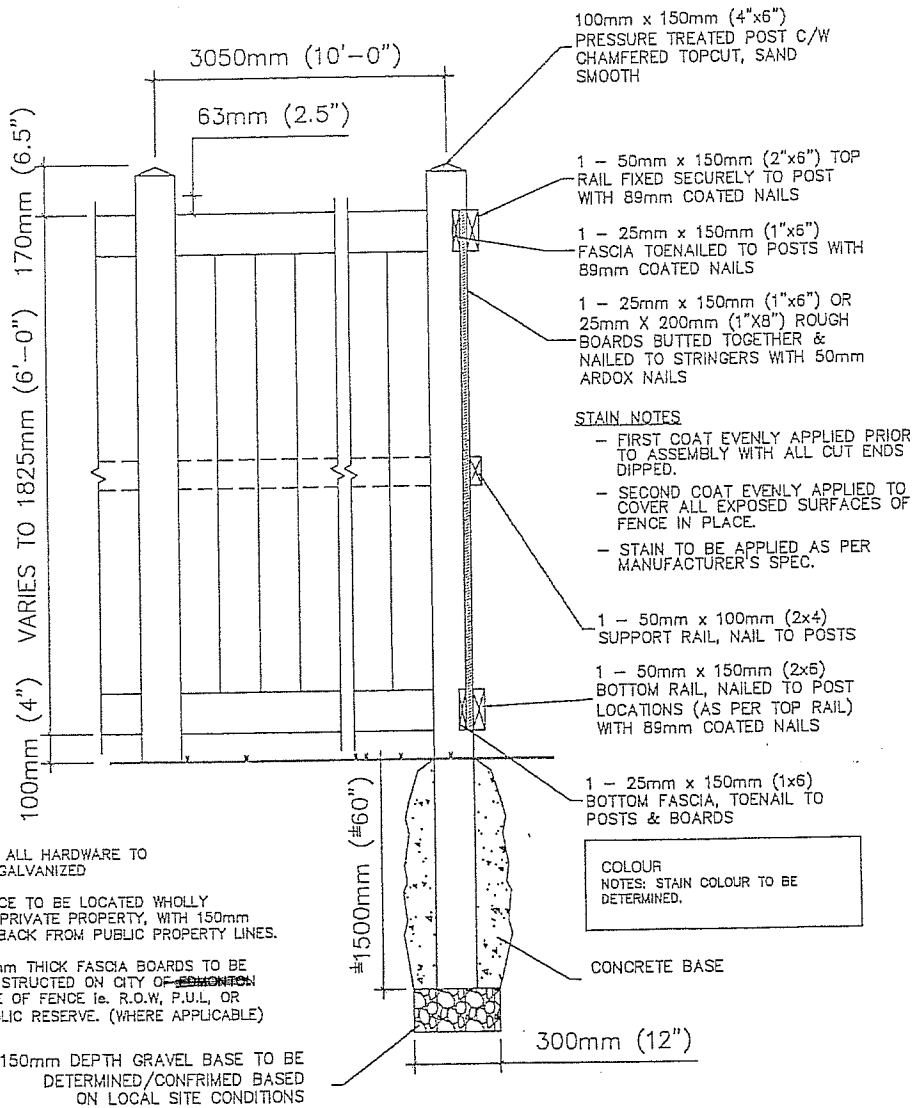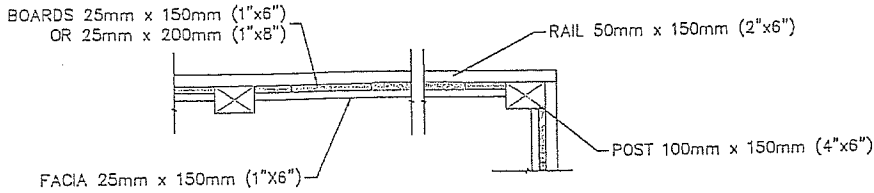

NOTES: ALL HARDWARE TO BE GALVANIZED

FENCE TO BE LOCATED WHOLLY ON PRIVATE PROPERTY, WITH 150mm SETBACK FROM PUBLIC PROPERTY LINES.


25mm THICK FASCIA BOARDS TO BE CONSTRUCTED ON CITY OF ~~EDMONTON~~ SIDE OF FENCE i.e. R.O.W, P.U.L, OR PUBLIC RESERVE. (WHERE APPLICABLE)

150mm DEPTH GRAVEL BASE TO BE DETERMINED/CONFIRMED BASED ON LOCAL SITE CONDITIONS


COLOUR  
NOTES: STAIN COLOUR TO BE DETERMINED.

## WOOD SCREEN FENCE DETAIL - TIGHT PATTERN

N.T.S.

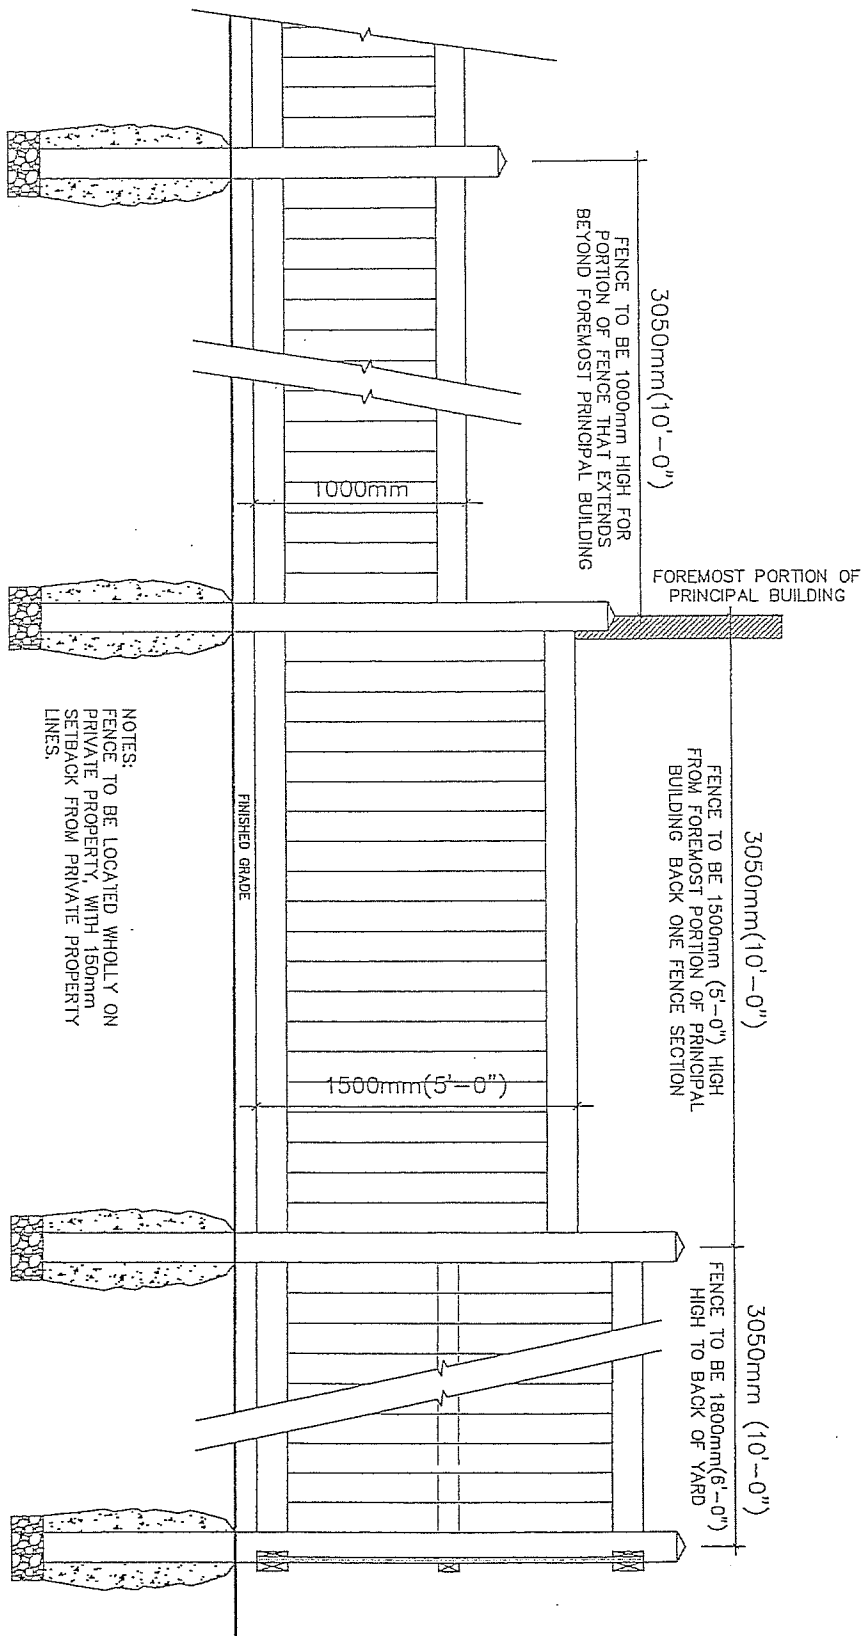

**WOOD SCREEN FENCE STEP DOWN DETAIL**  
 NTS

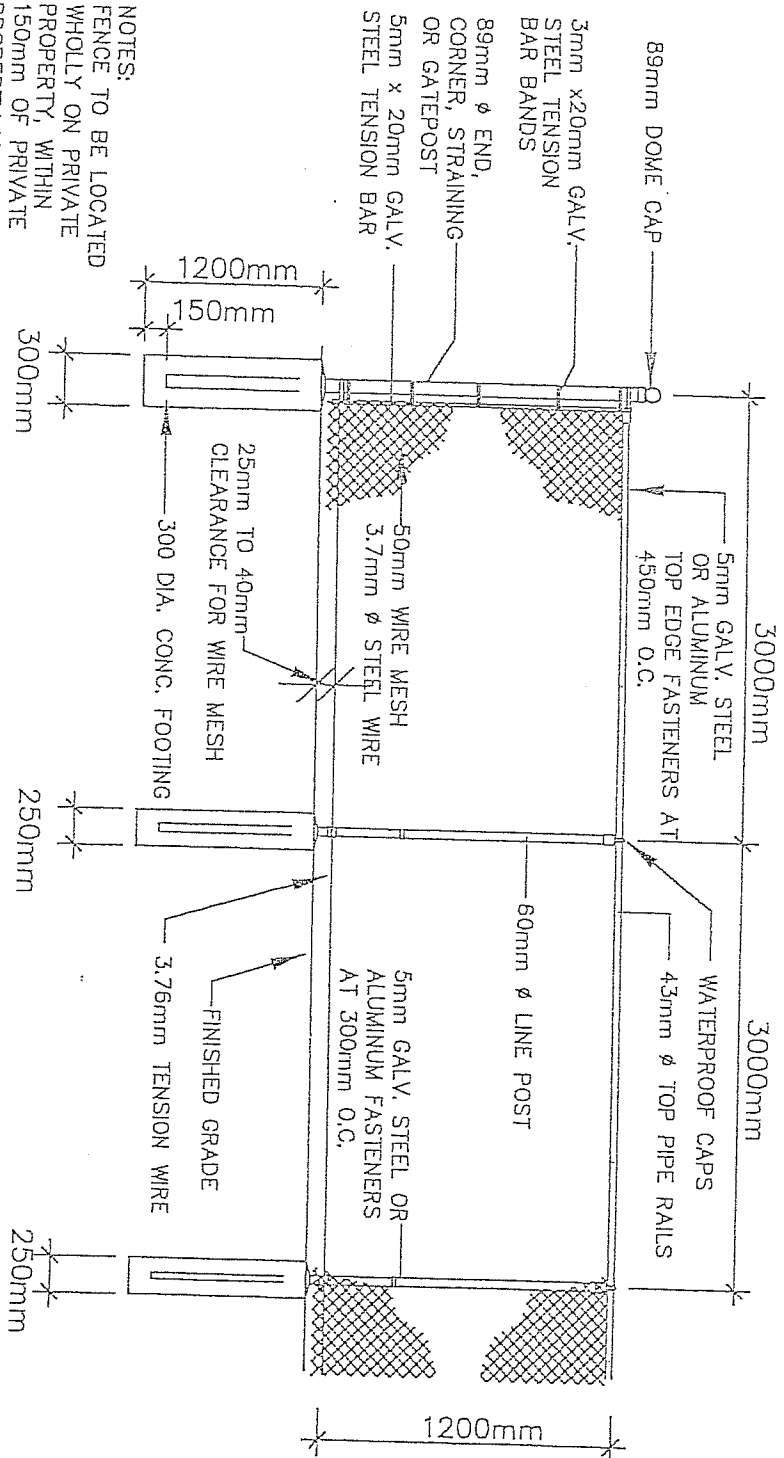

NOTES:  
 FENCE TO BE LOCATED  
 WHOLLY ON PRIVATE  
 PROPERTY, WITHIN  
 150mm OF PRIVATE  
 PROPERTY LINES.

ALL FABRIC TO BE  
 GALVANIZED C/W  
 BLACK PVC COAT.

ALL POSTS, RAILINGS, FASTENERS AND  
 FITTINGS TO BE GALVANIZED WITH BLACK POWDER COAT  
 OR DURABLE BLACK PAINT FINISH SUITABLE  
 FOR EXTERNAL CONDITIONS.

**CHAIN LINK FENCE DETAIL**

NTS