


LANDSCAPING



LOT 1
PLAN B22 3027

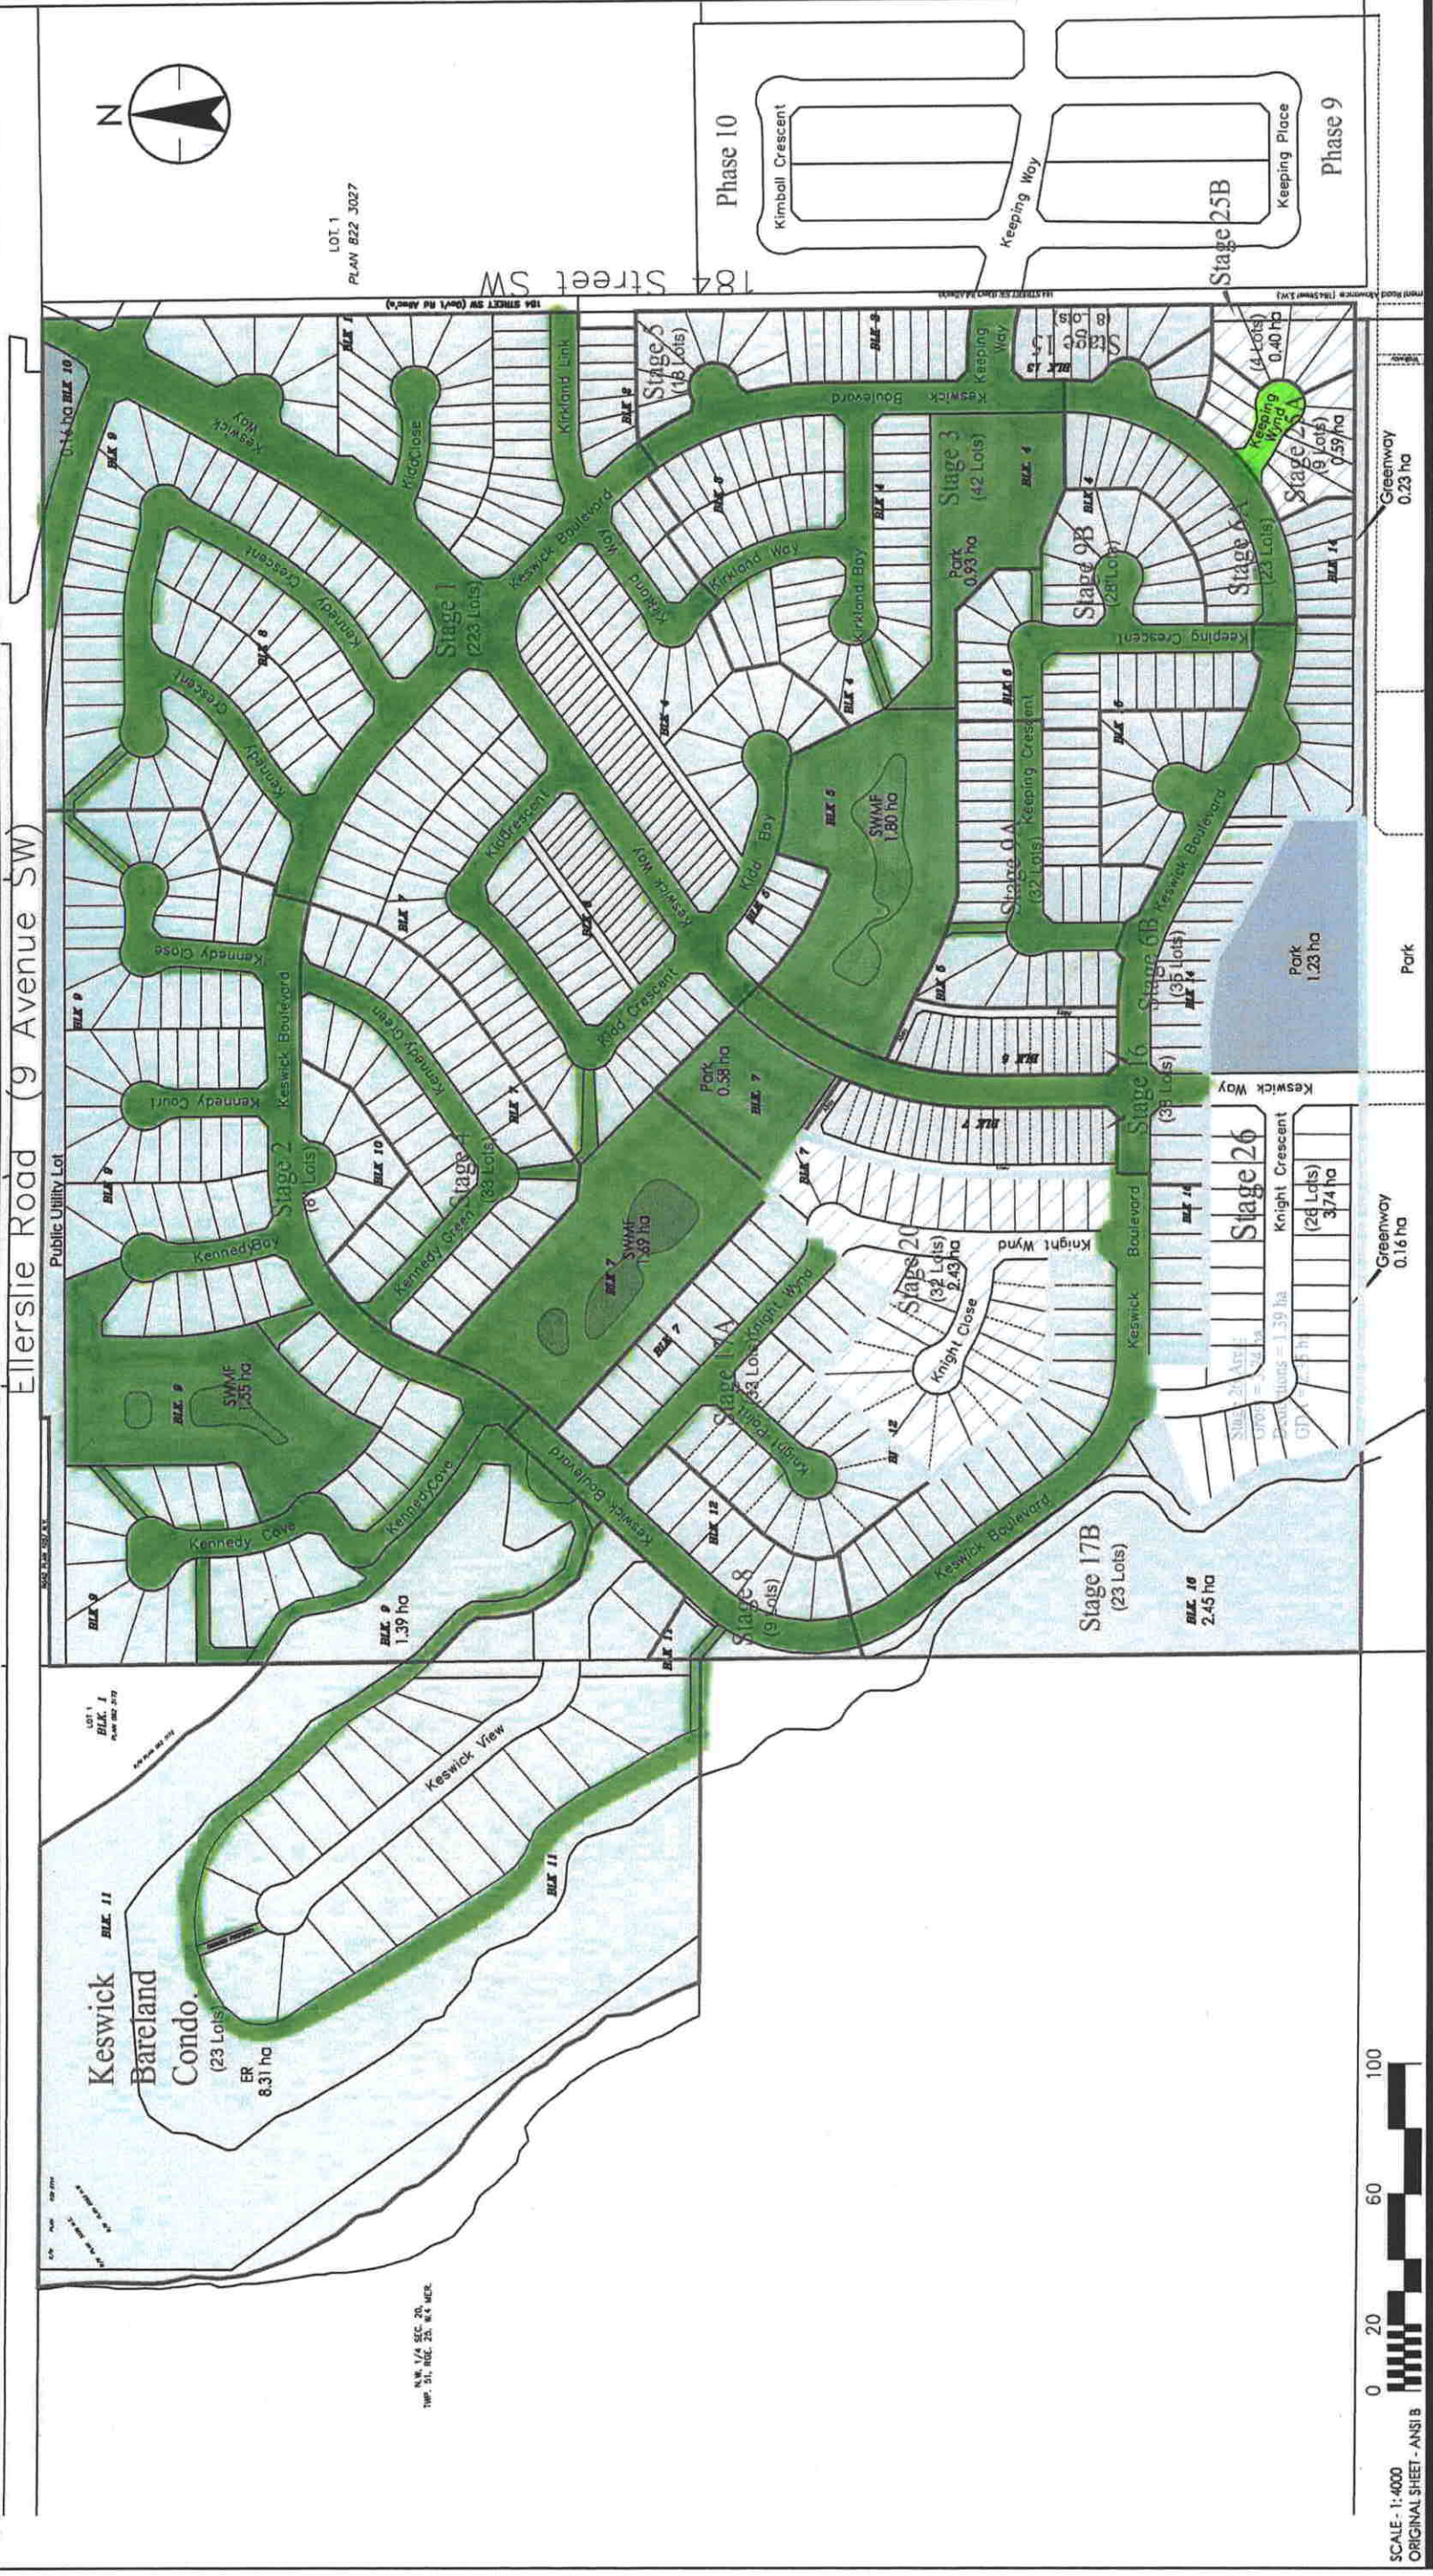

Client/Project
MLC GROUP INC. / CAMERON COMMUNITIES INC.
KESWICK NEIGHBOURHOOD

Figure No.

Title

KESWICK OVERALL PLAN

FAC COMPLETE

Complete

Approved Drawings



#400, 10220 -103 Ave NW
Edmonton, AB T5J 0K4
www.stantec.com