


ROADS.

V:\1161\A\16110007\general_m\Drawings And Graphics\level_block_2018-07-13.dwg

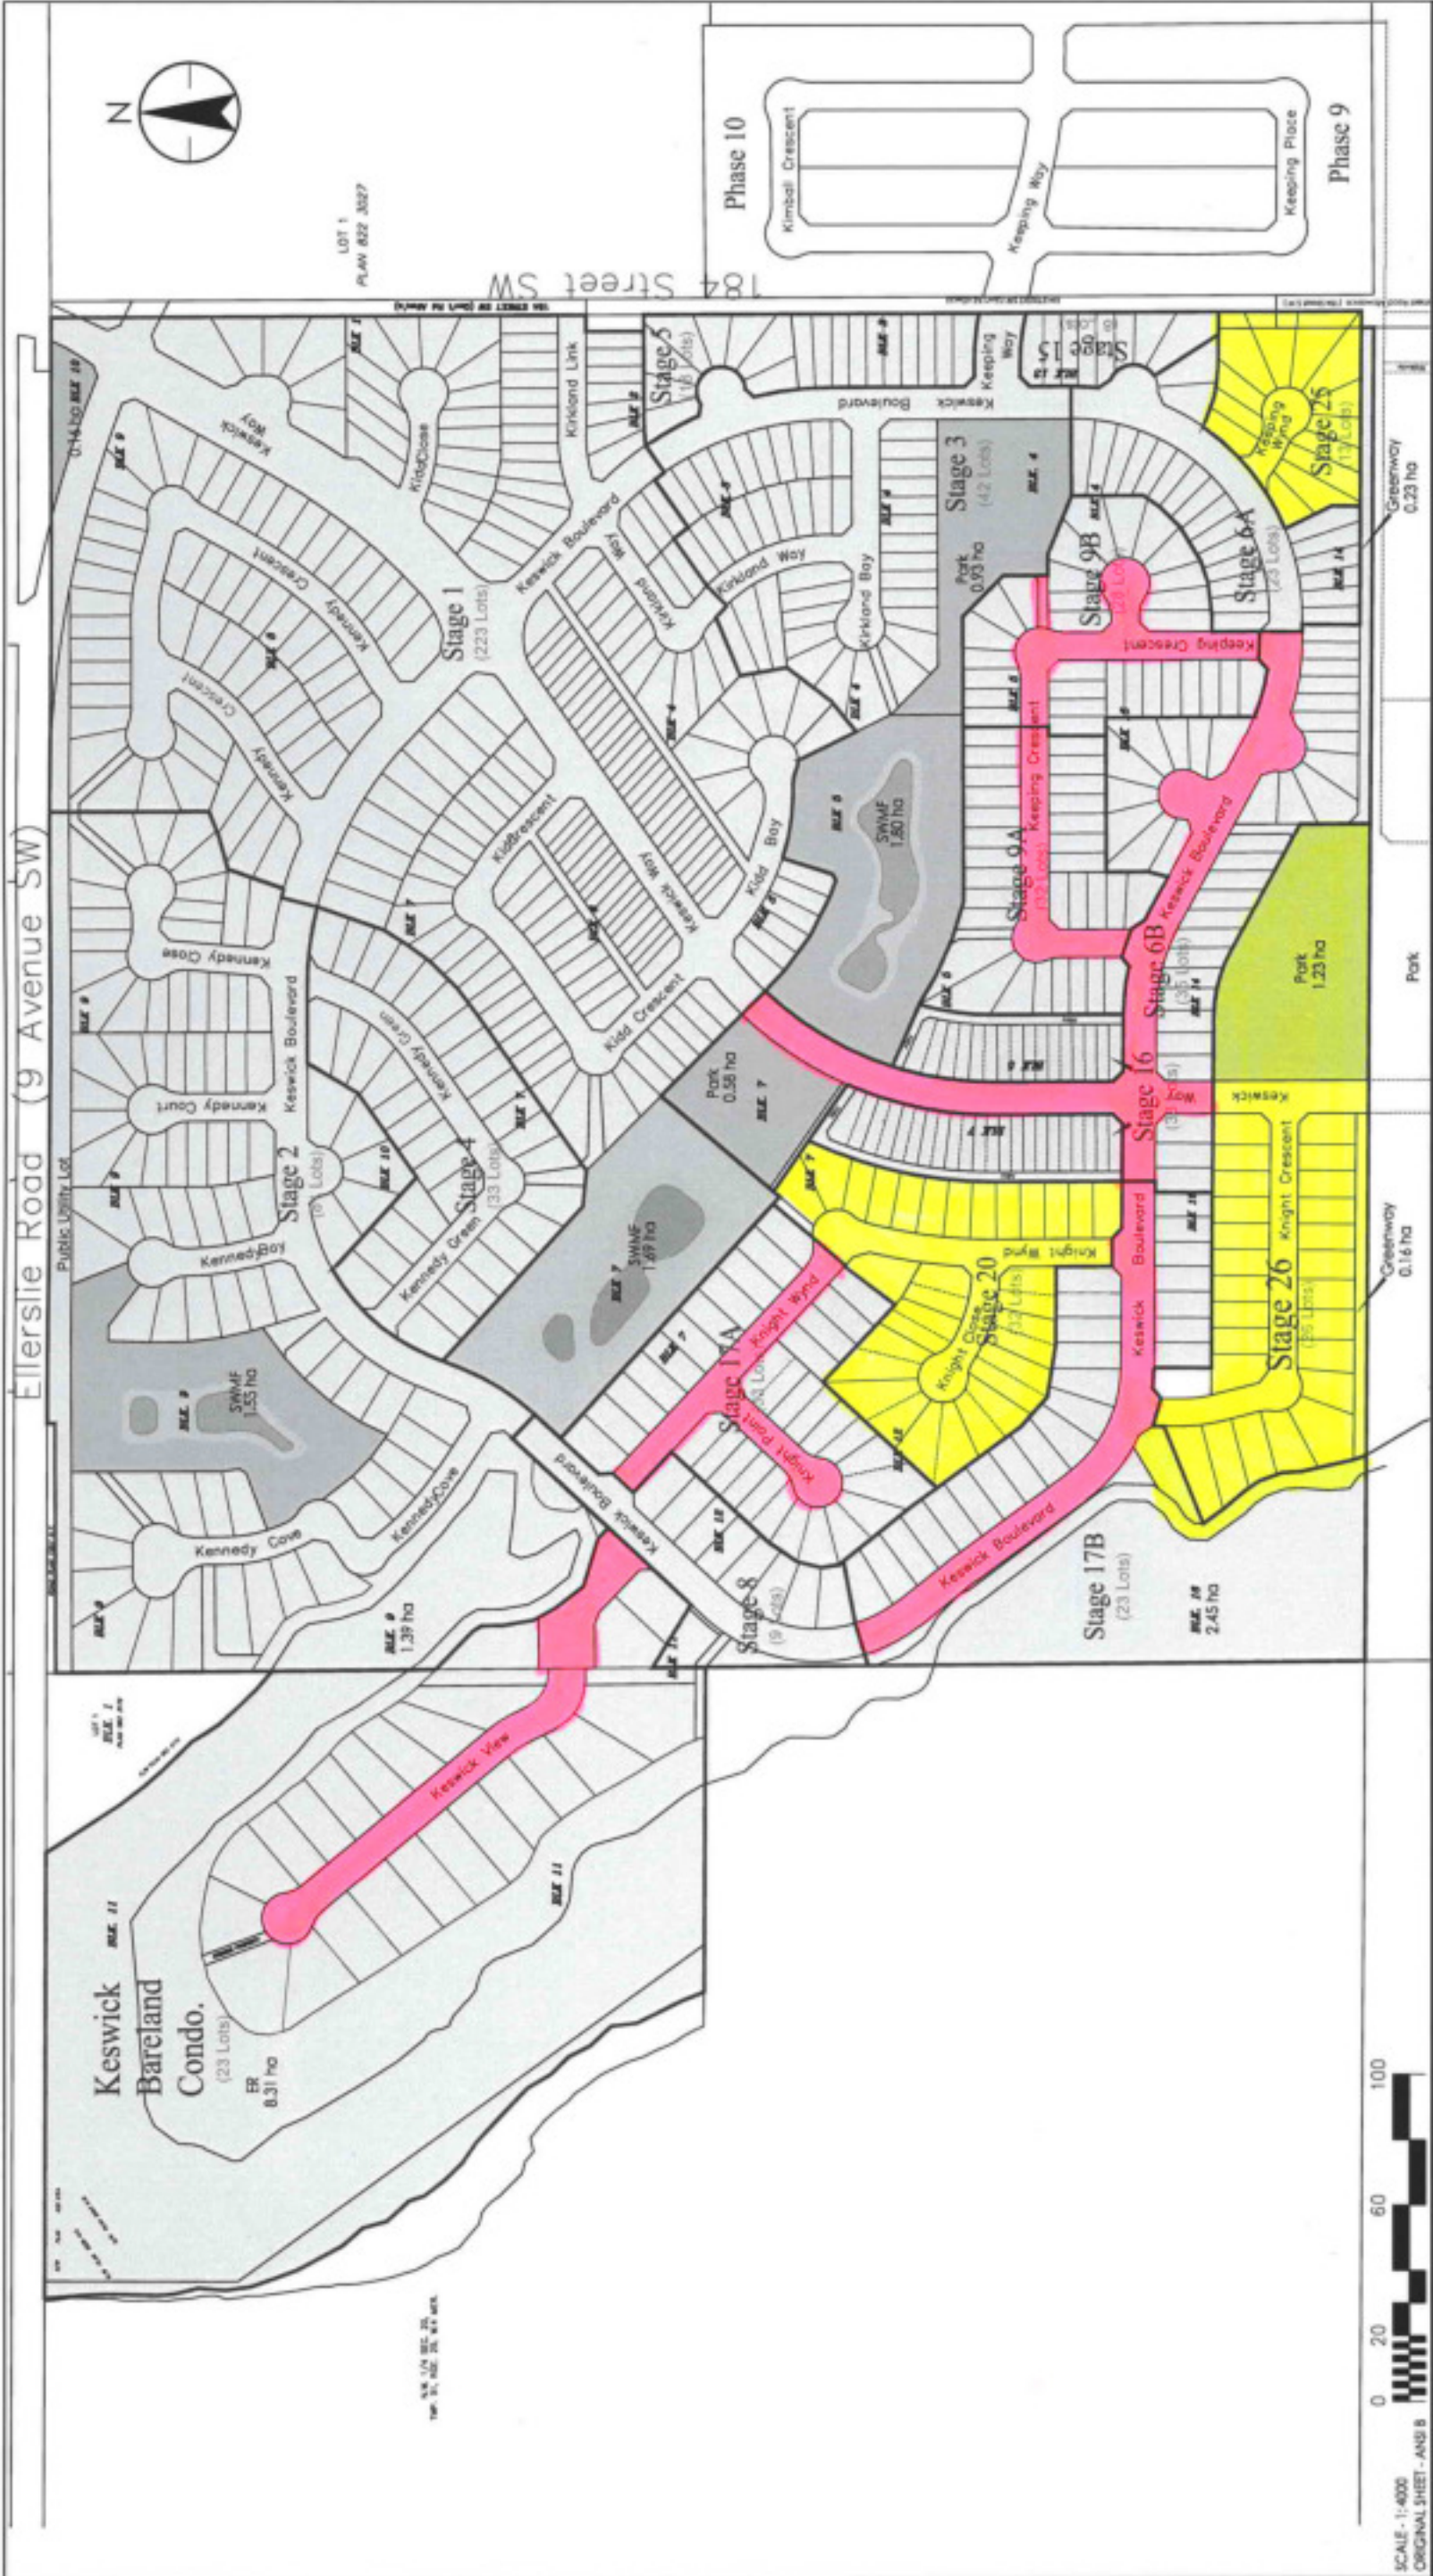

Client/Project
 MLC GROUP INC. / CAMERON COMMUNITIES INC.
 KESWICK NEIGHBOURHOOD
 Figure No.
 Title
 KESWICK OVERALL PLAN

 MLC RESPONSIBILITY
 FUTURE DEVELOPMENT