




Roads

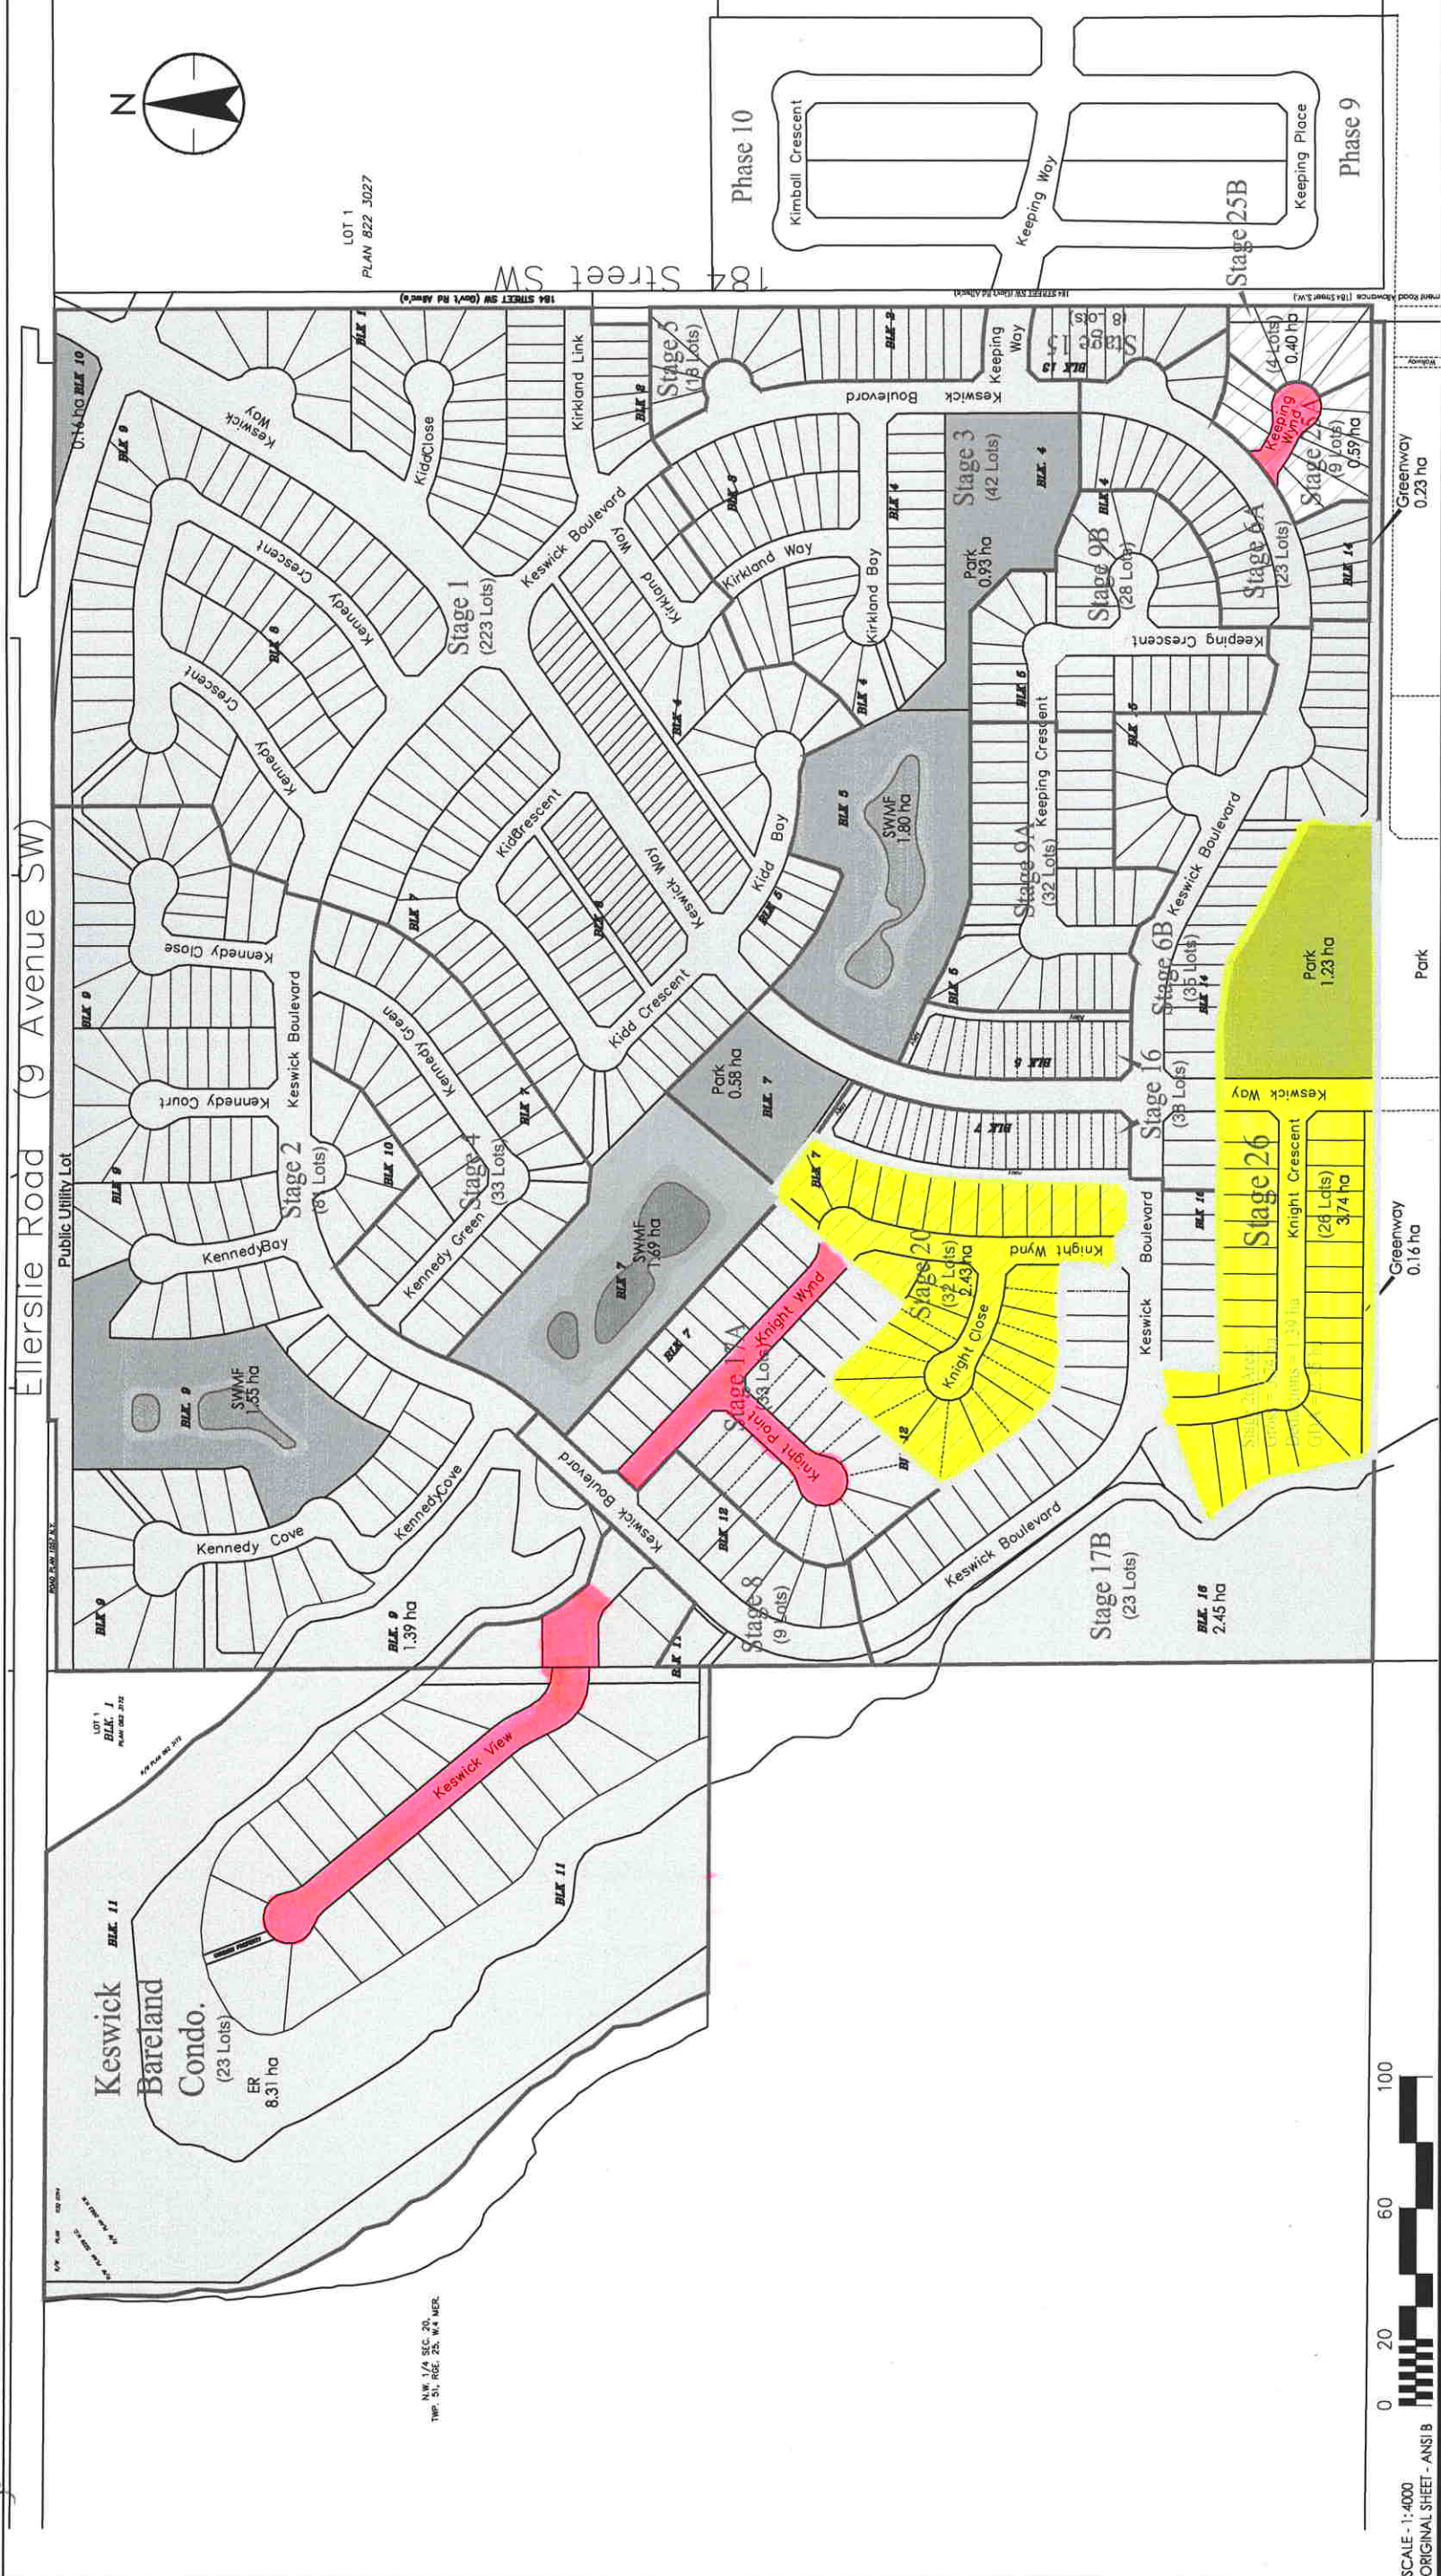

#400, 10220 -103 Ave NW
Edmonton, AB T5J 0K4
www.stantec.com

 MLC RESPONSIBILITY
 FUTURE DEVELOPMENT

 Complete
 Approved Drawings

Client/Project
MLC GROUP INC. / CAMERON COMMUNITIES INC.
KESWICK NEIGHBOURHOOD

Figure No. _____
Title
KESWICK OVERALL PLAN