




Valleyside
· AT KESWICK ·

· P H A S E 1 3 ·

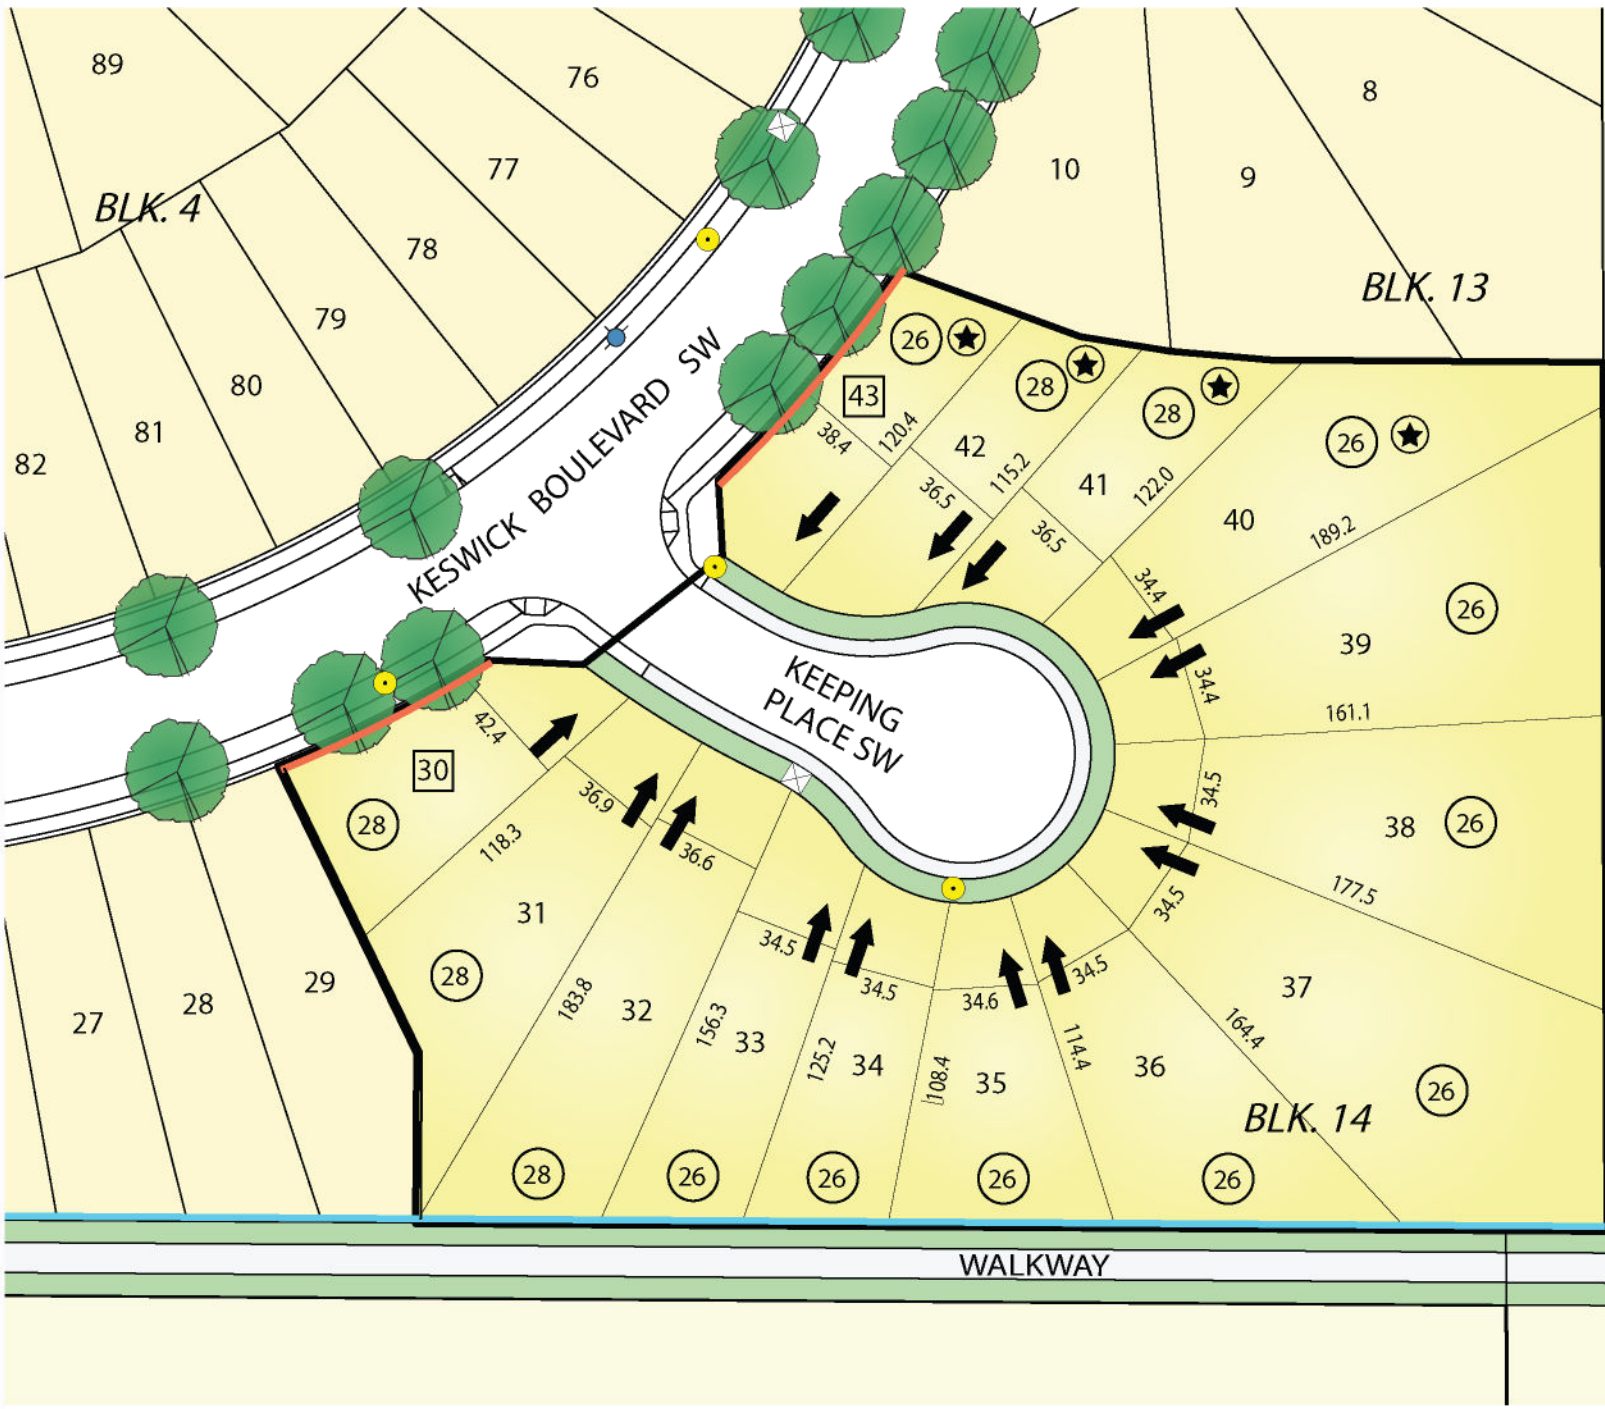

FUTURE RESIDENTIAL

Legend

- 22 Suggested House Width in Feet at Frontage Shown
- 24.61 Lot Frontage
- Light Standard
- Transformer
- Fire Hydrant
- ➔ Driveway Location
- Front Drive
- Proposed Tree Locations (Subject to Change)
- Wood Screen Fence
- Tubular Steel Fence
- ★ Roof Leader Connection to Storm Service Required
- 00 Special Treatment to Side/Rear Elevation Required

Walkway Disclaimer: Lots backing walkway will have a meter and a half berm. **The existing tree line is NOT permanent;** walkway construction will only commence when the Land Owner to the South is ready to proceed with building their portion. Timing is unknown.

TEL: 780.420.0044
An MLC/CAMERON Joint Venture

September 2020